


NOTES & LEGEND:

Network Route

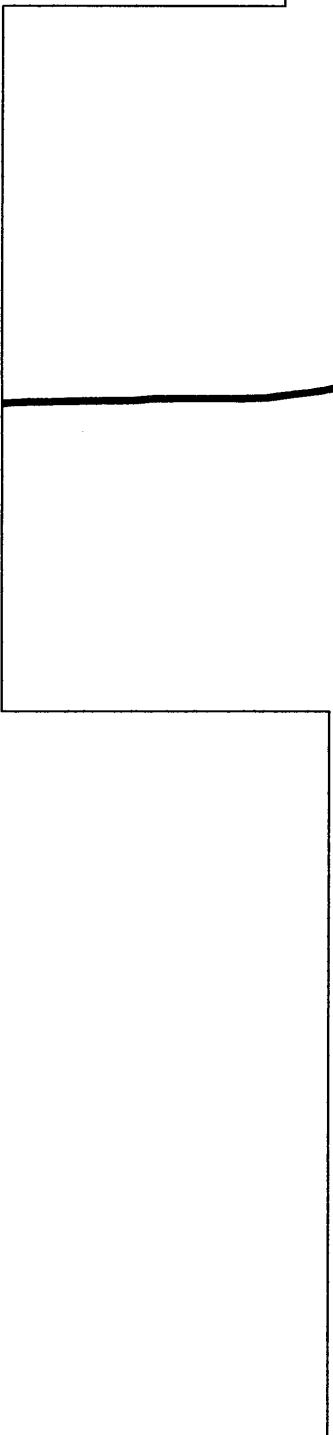

D			
C			
B			
A			

REV. REVISION DETAILS: REV BY: DATE:

PROJECT ID: CONTRACTOR:

DPE2001-131

PREPARED BY: TITLE:

OS KINGSCOURT

CHECKED BY: METROPOLITAN AREA NETWORK

OVERVIEW DRAWING

REVISION: DRAWING No: KIN1_MF_001

SCALE: NTS SHEET 1 of 1 DATE OF DWG: 16.01.06